


| NO. | DESCRIPTION OF REVISIONS | MADE BY  | DATE |
|-----|--------------------------|----------|------|
| 1   | ADDED DURABLE TAPE NOTE. | L. LOPEZ | 6/03 |
| 2   |                          |          |      |
| 3   |                          |          |      |
| 4   |                          |          |      |

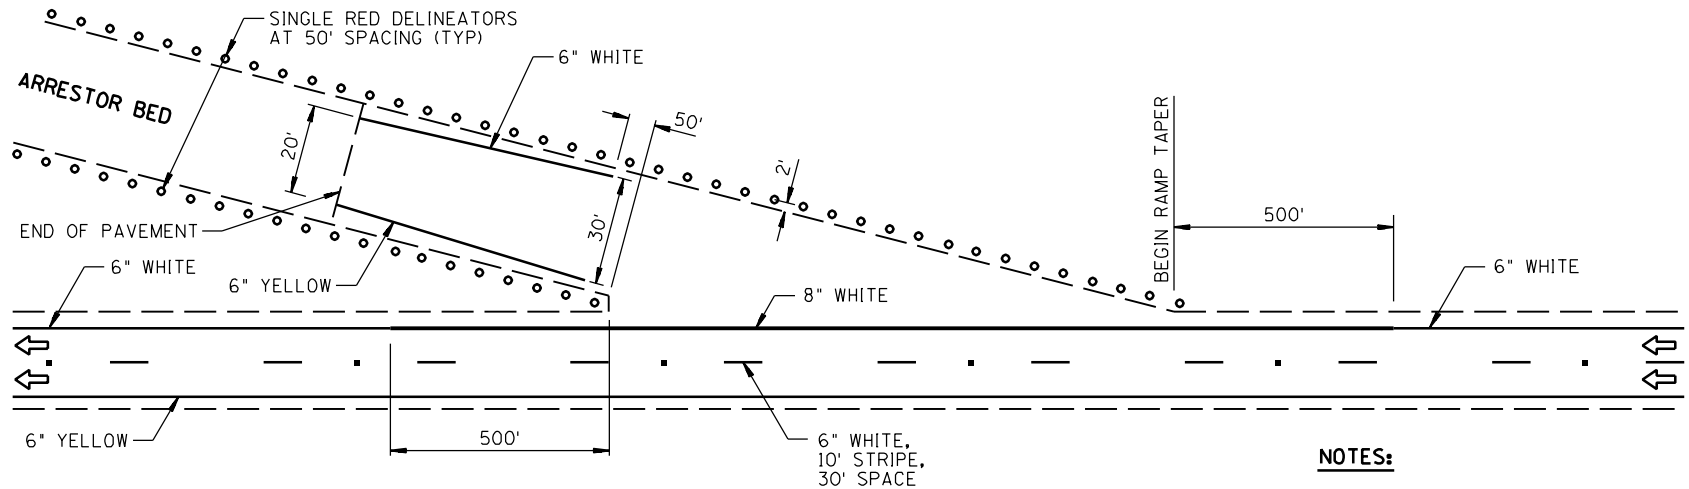


**MULTI-LANE DIVIDED**

**NOTES:**

1. 10 FOOT LANE STRIPES ON PHOENIX AND TUCSON MAINLINE URBAN AREA FREEWAYS; SHOULD BE DURABLE TAPE (MANUFACTURE'S PRODUCTS DEFINED IN SPECIAL PROVISIONS).
2. STRIPING PLAN MAY BE MODIFIED TO FIT EXISTING CONDITIONS.

**LEGEND:**

- DELINEATOR POSTS
- REFLECTIVE PAVEMENT MARKER
- ↔ DIRECTION OF TRAVEL

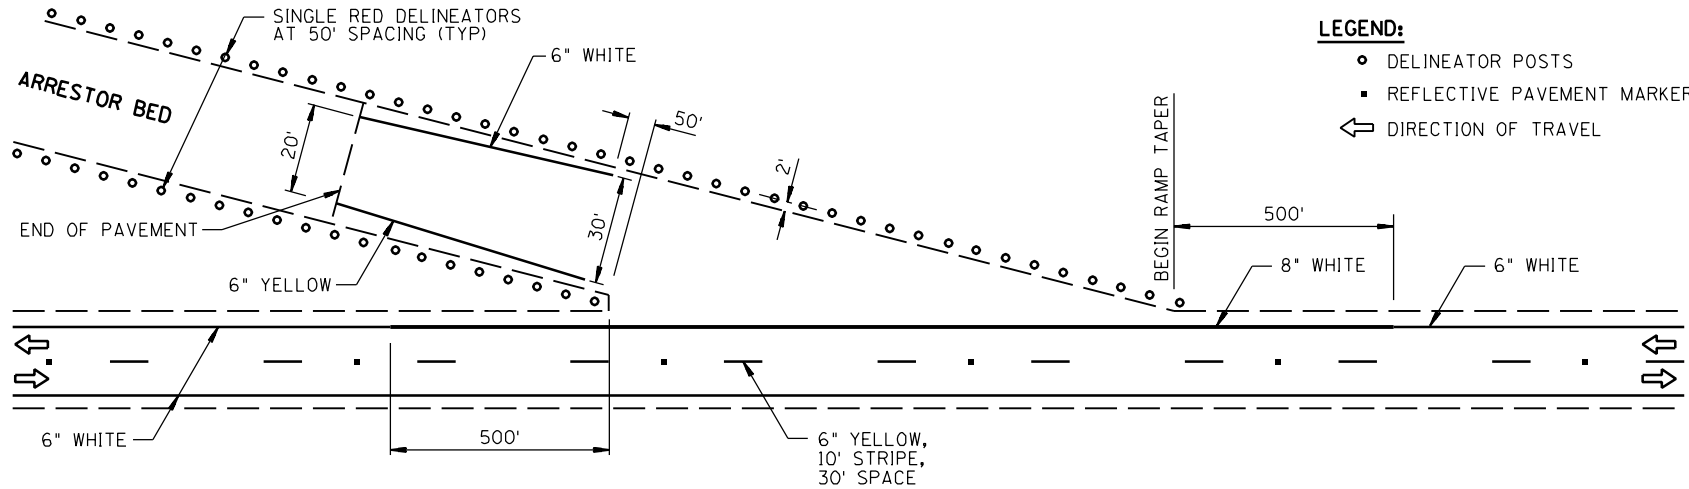

**TWO-LANE TWO-WAY**

NOT TO SCALE

|                              |   |                     |
|------------------------------|---|---------------------|
| DESIGN APPROVED              | ARIZONA DEPARTMENT OF TRANSPORTATION<br>INTERMODAL TRANSPORTATION DIVISION<br>STANDARD DRAWINGS | REV.<br>6/03        |
| APPROVED FOR<br>DISTRIBUTION | STRIPING AND DELINEATION<br>FOR<br>TRUCK ESCAPE RAMPS   | DRAWING NO.<br>M-14 |

**SIGNATURE  
ON FILE**